



SITE PLAN

SCALE 1"=40'

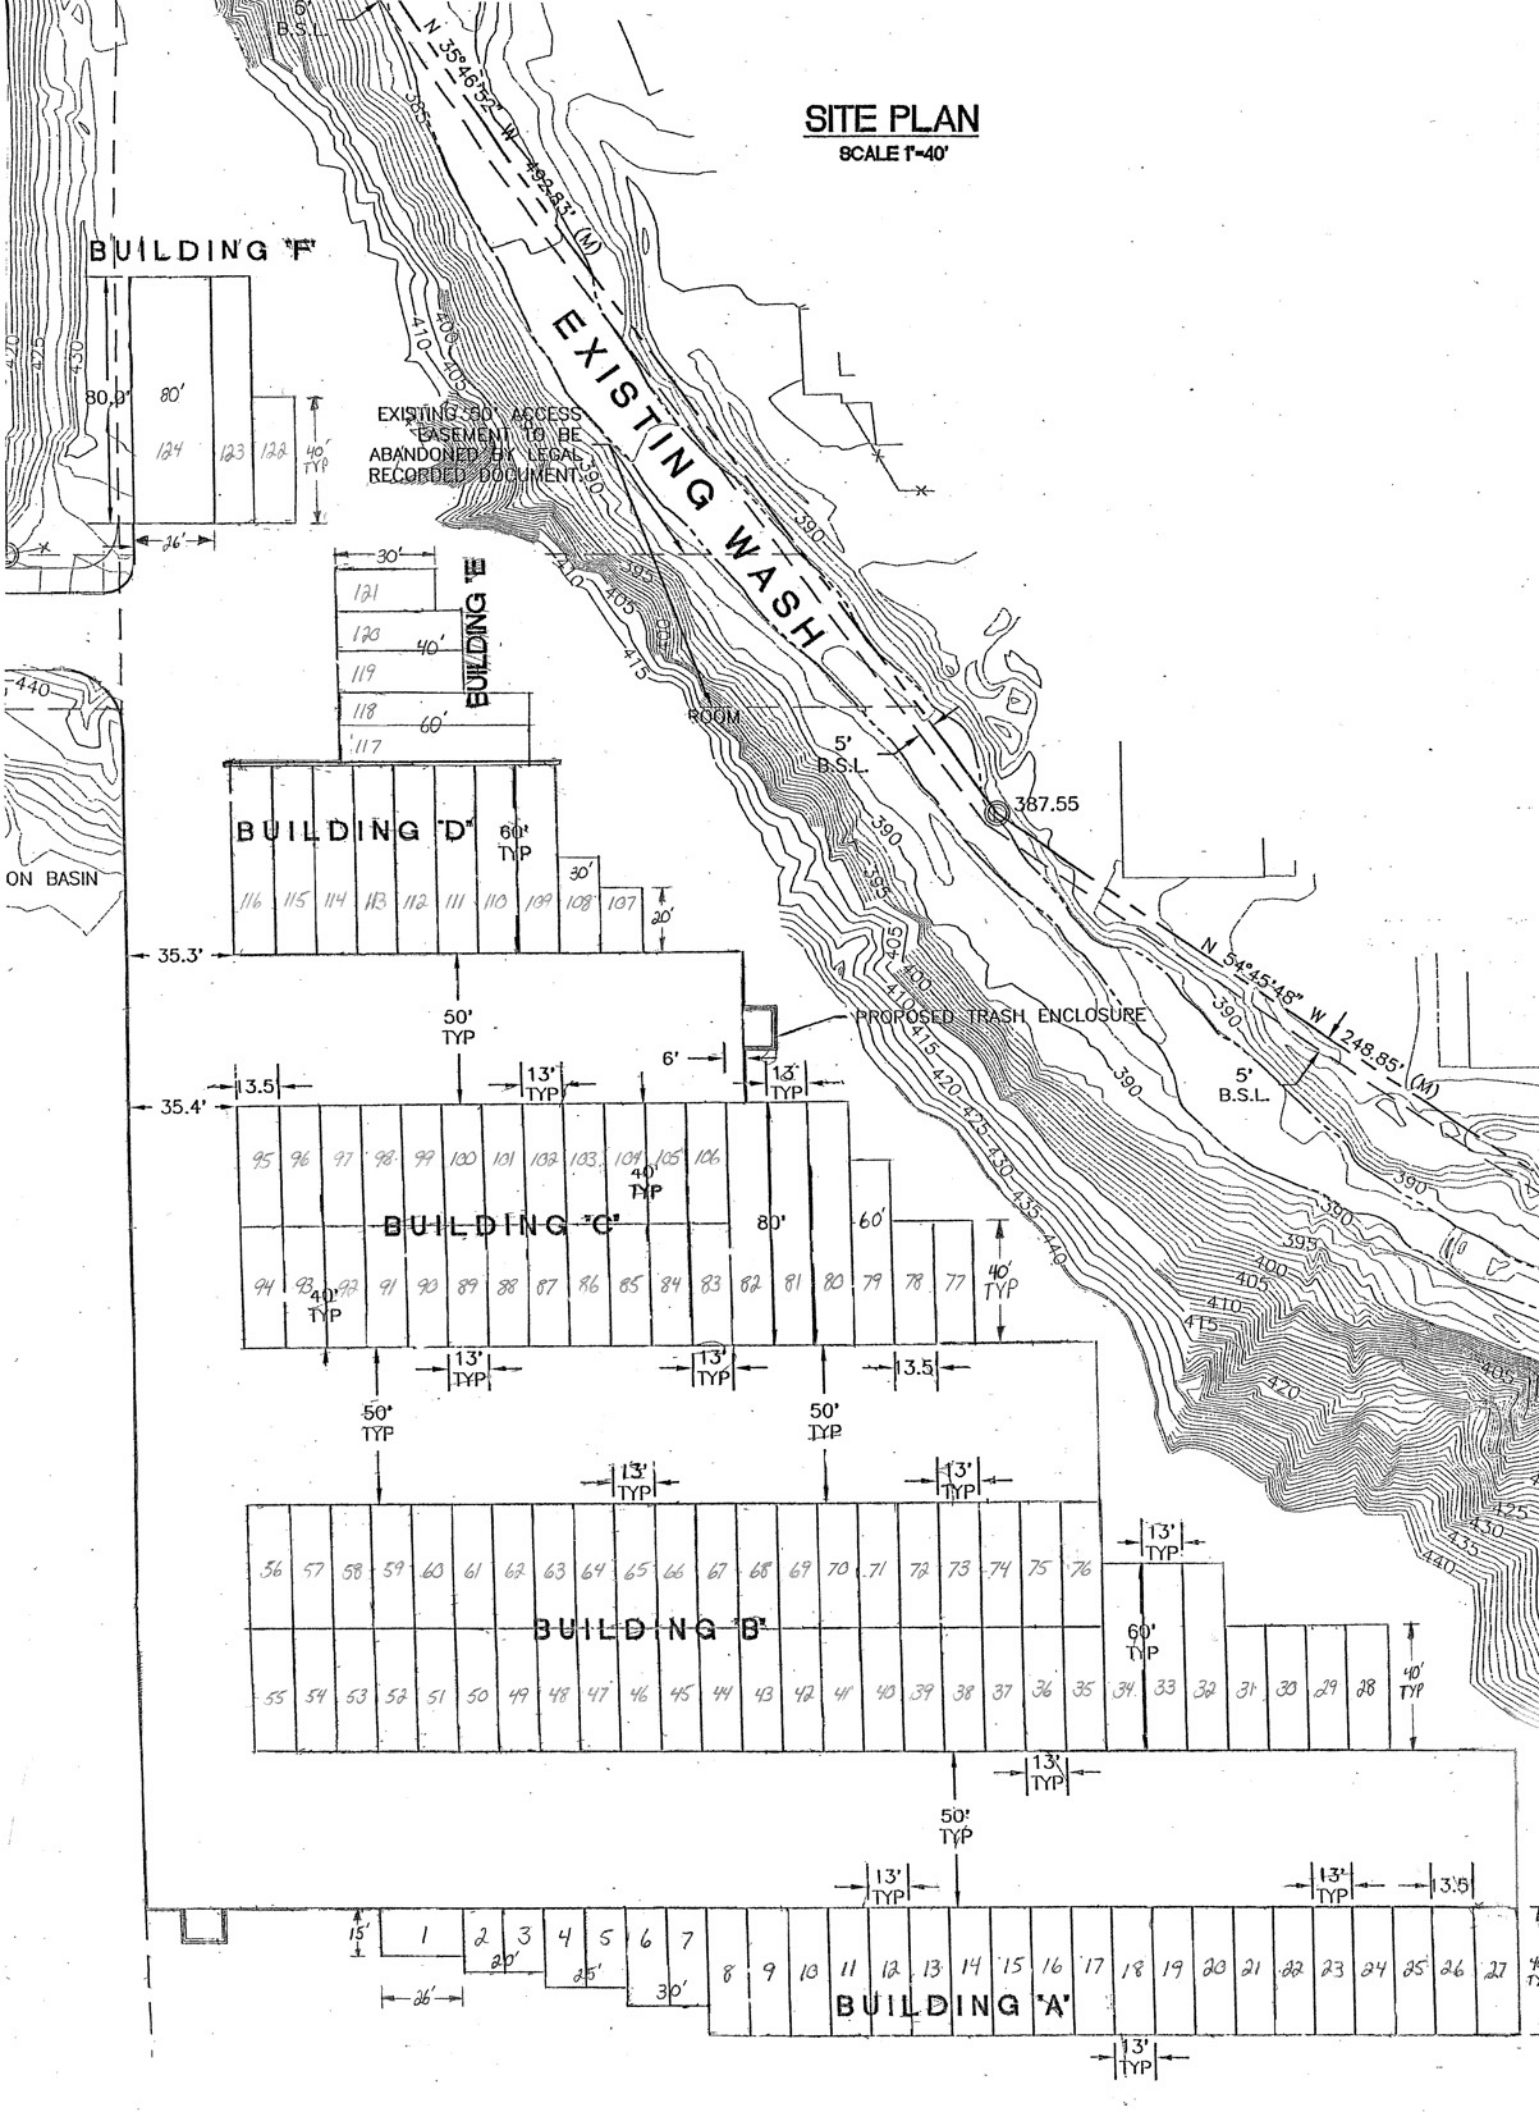









BUILDING F

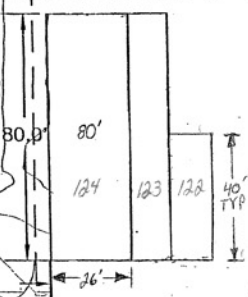

EXISTING 60' ACCESS EASEMENT TO BE ABANDONED BY LEGAL RECORDED DOCUMENT

EXISTING WASH

BUILDING E

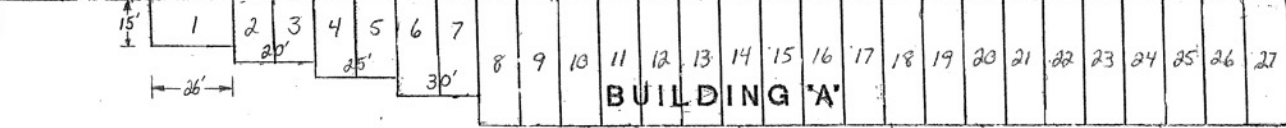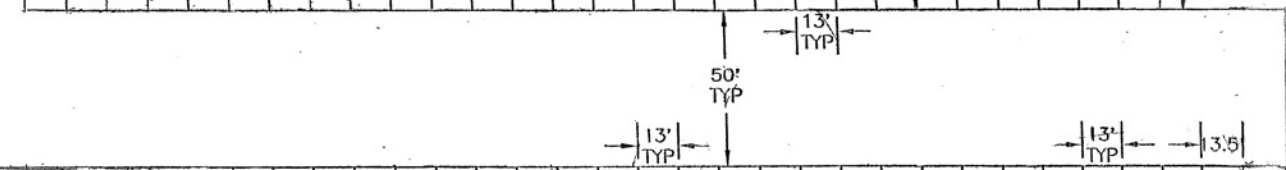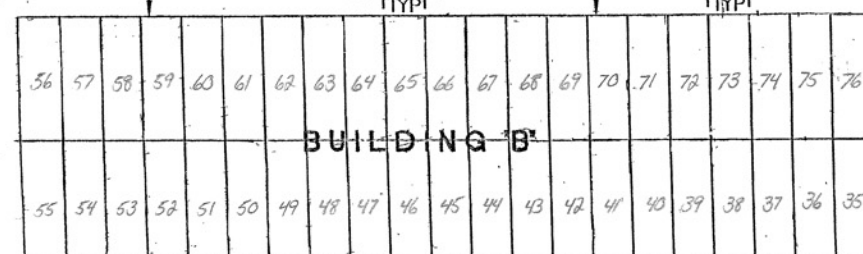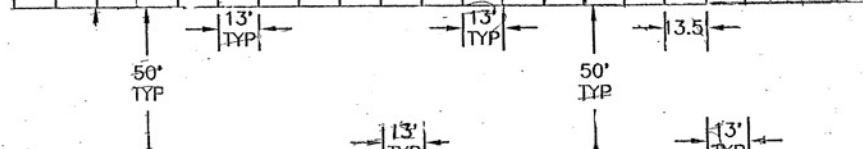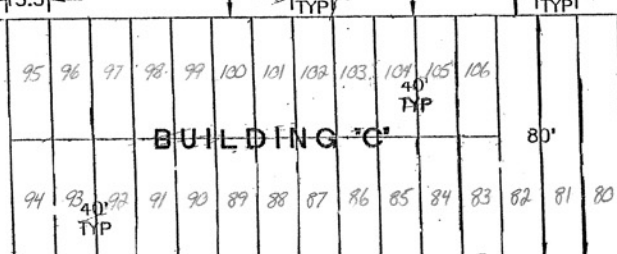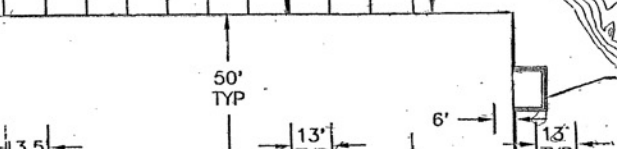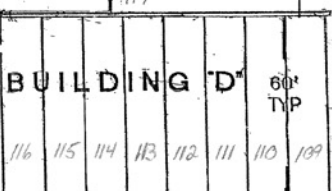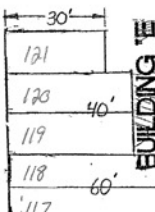

BUILDING A

ON BASIN

PROPOSED TRASH ENCLOSURE

5' B.S.L.

5' B.S.L.

N 35°46'32" W 492.82' (M)

N 54°45'48" W 248.95' (M)

387.55